


ELEVATION


SECTION THRO 'C'-C'

PLAN VIEW


1 No. STAIR FLIGHT REQUIRED AS DRAWN MKD.3/1

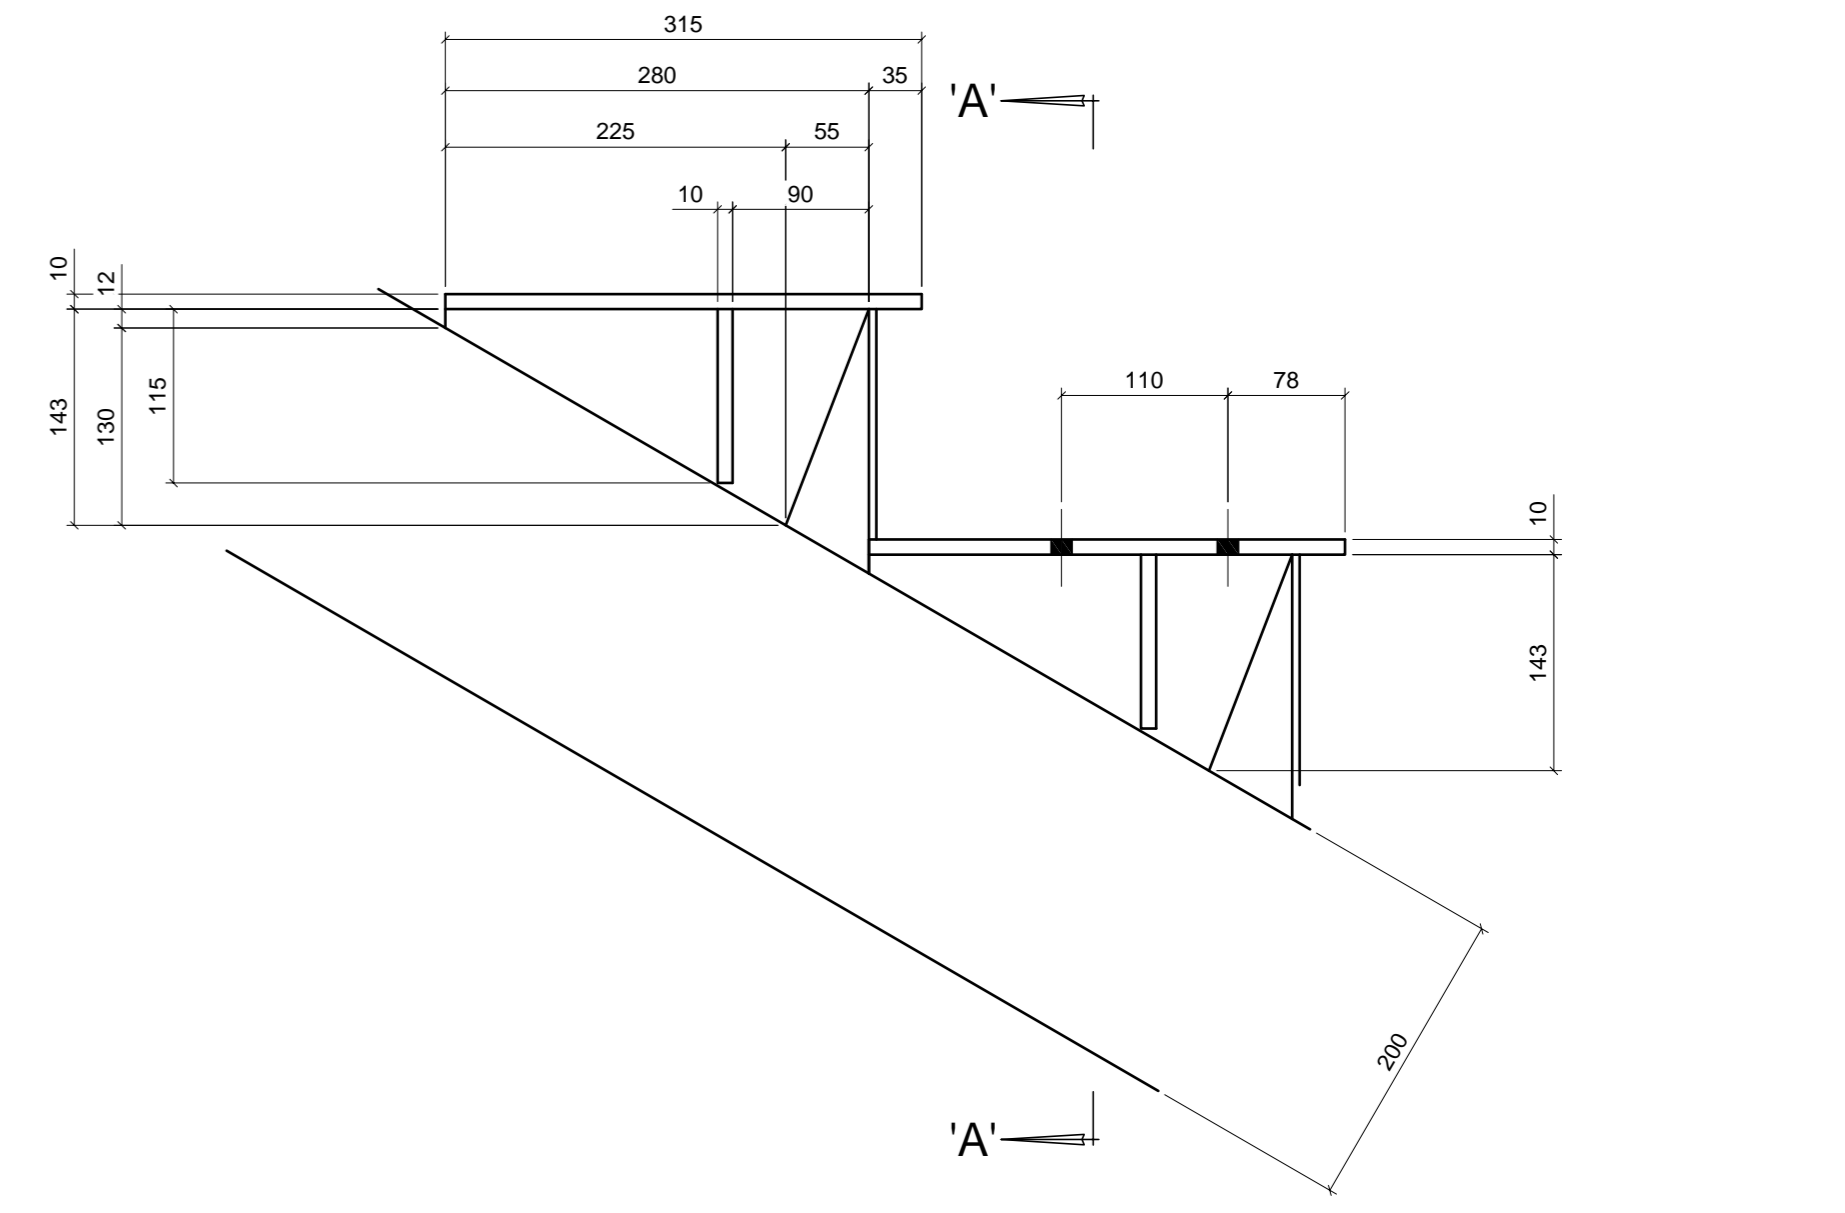

TYPICAL ELEVATION ON STAIR TREADS

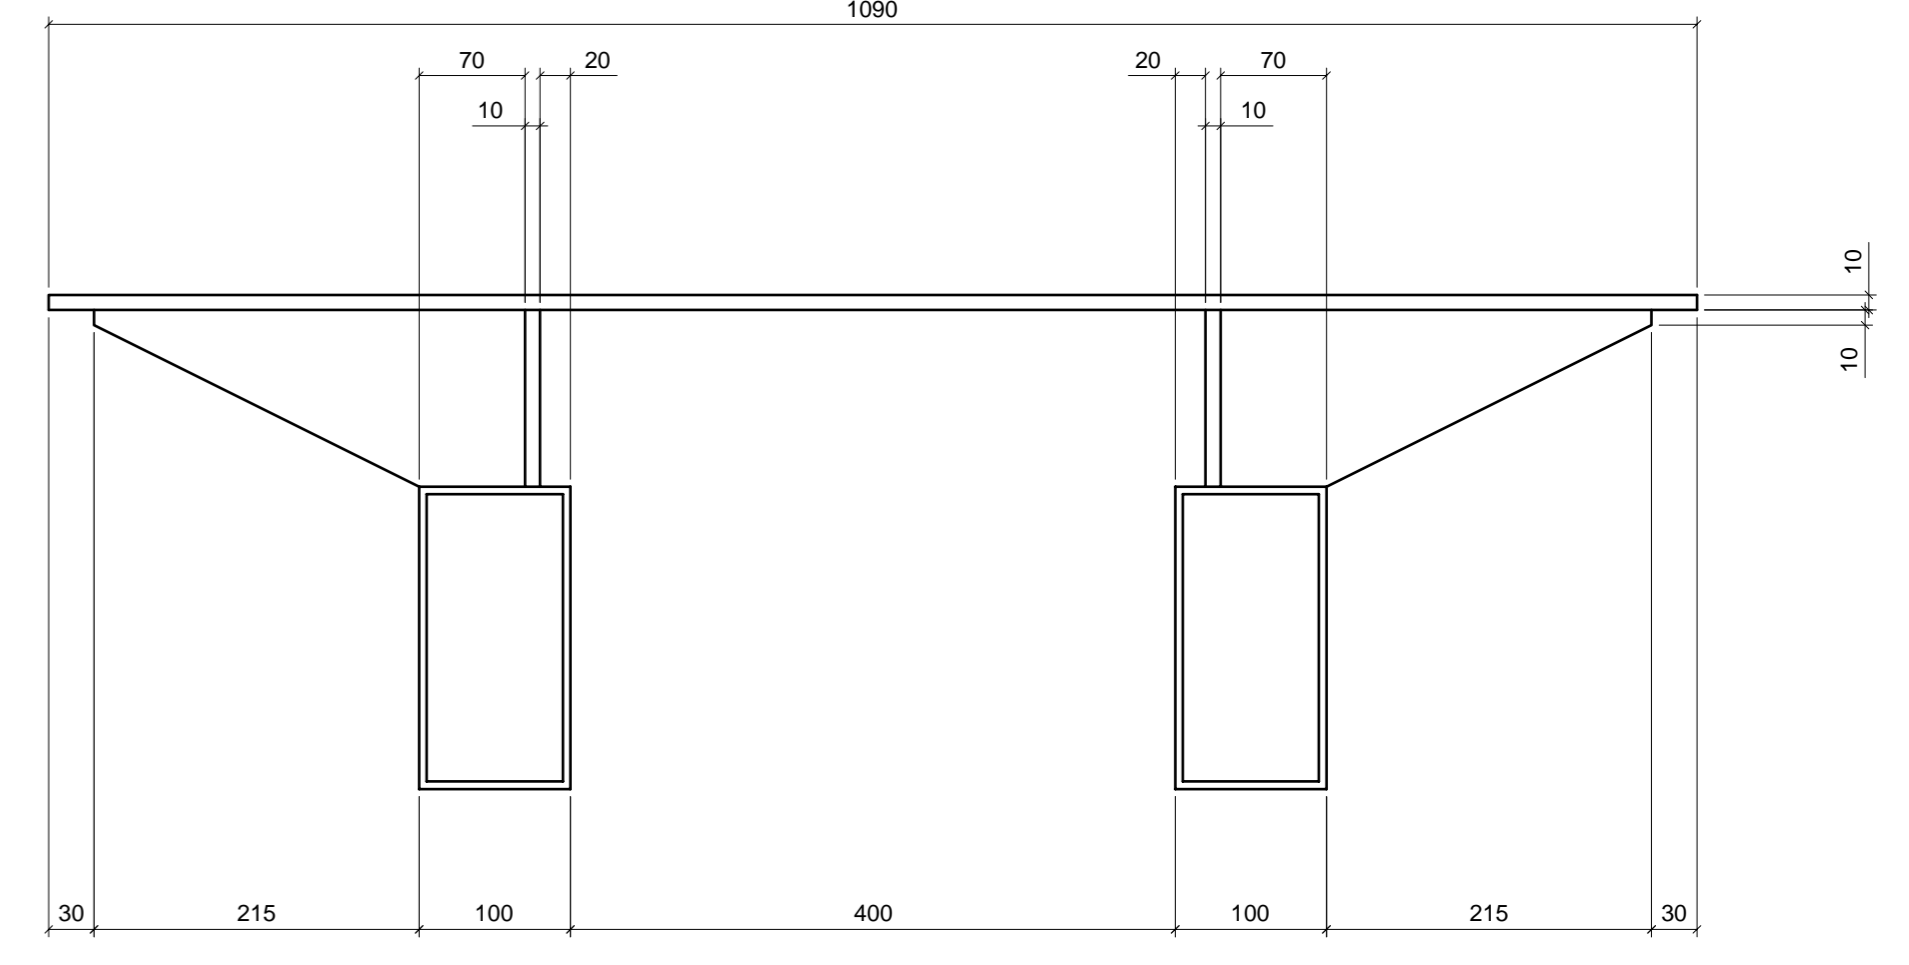

SECTION THRO 'A'-A'

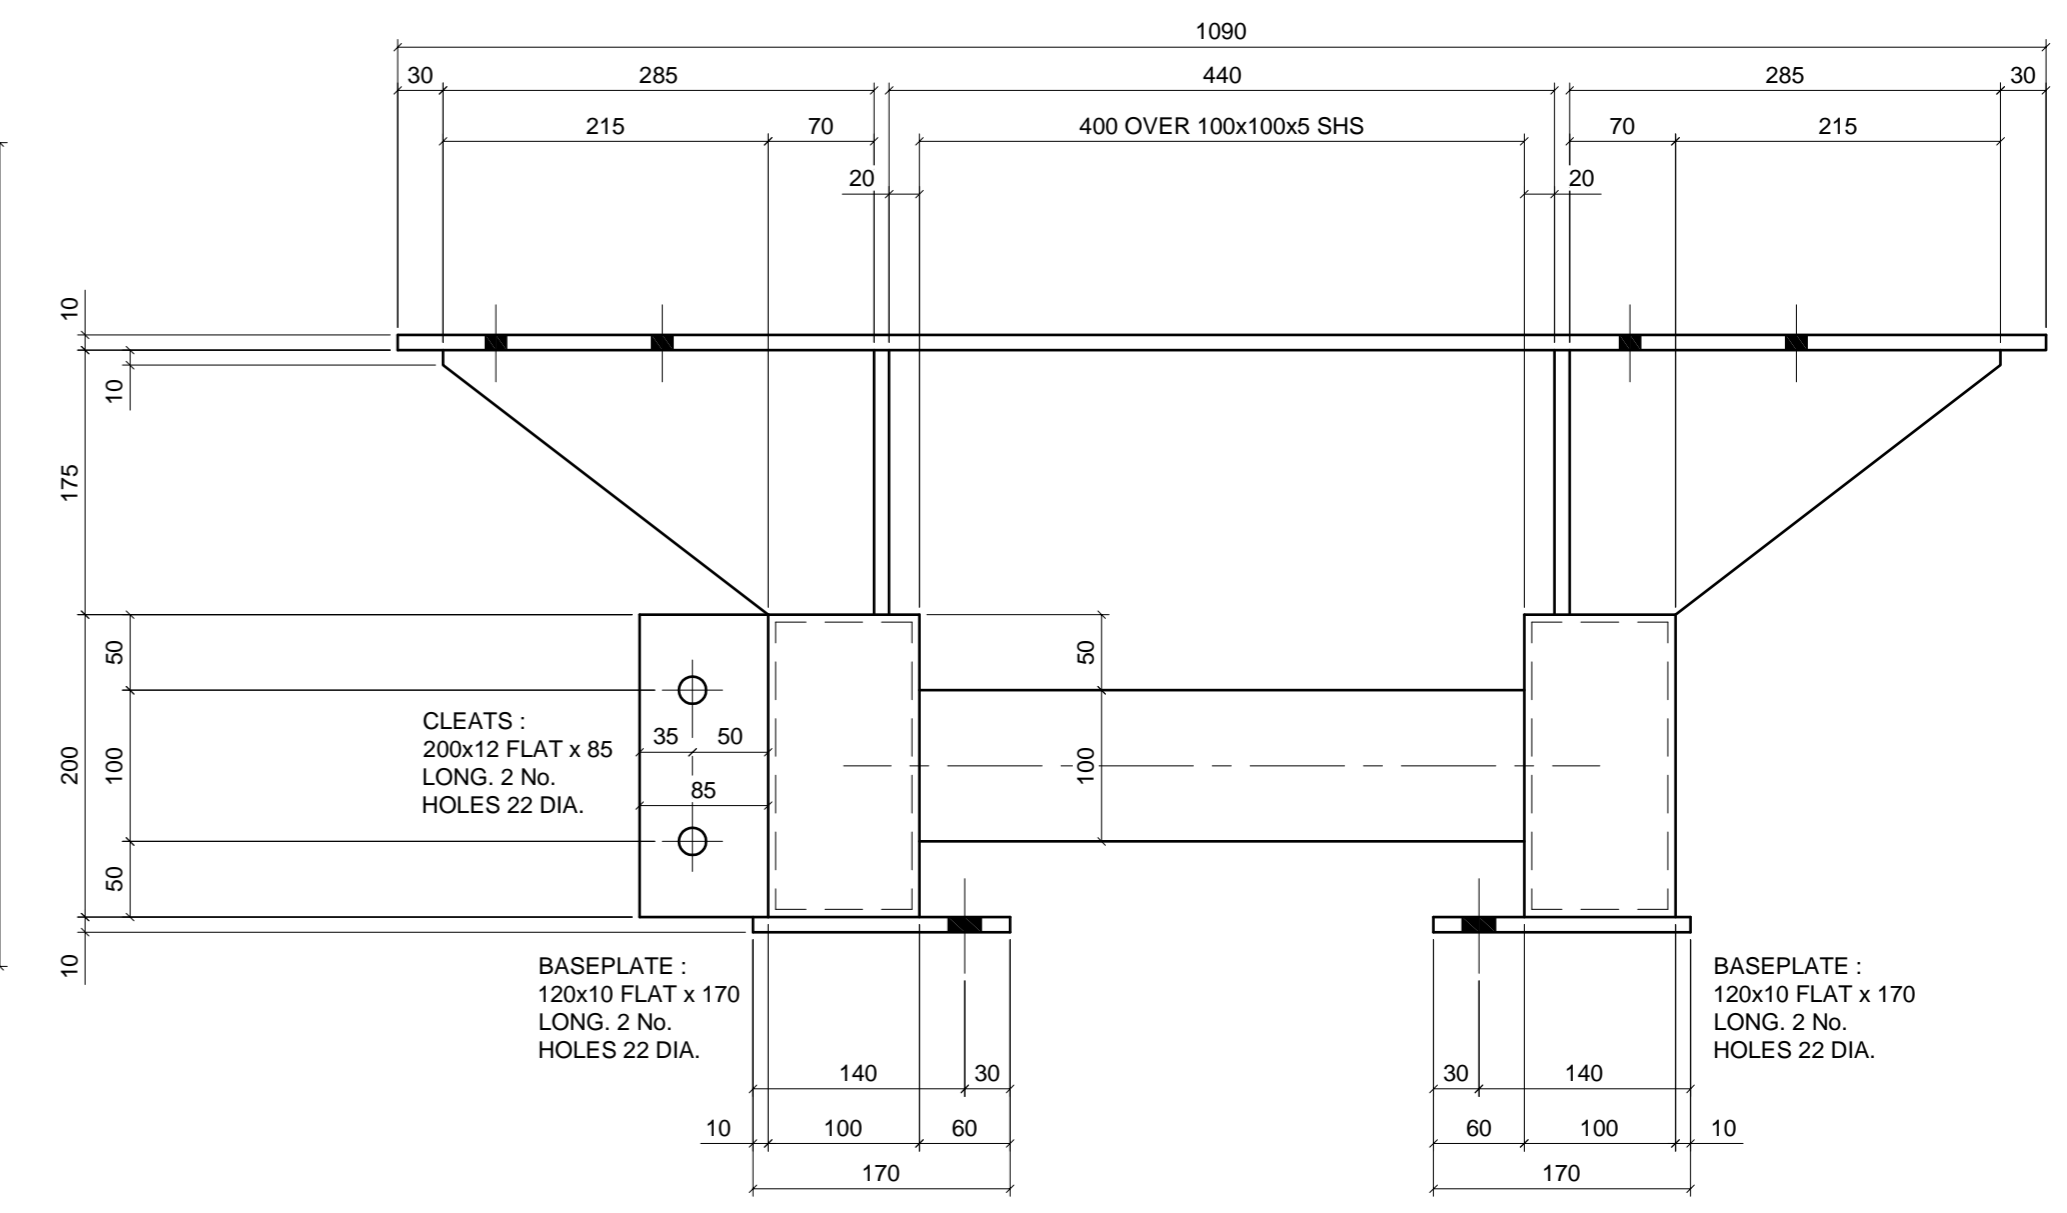

SECTION THRO 'B'-B'

No.	DESCRIPTION	CHANGED	APPROVED	DATE
REVISIONS				

TITLE :
DETAILS OF FLIGHT No.3, STAIRCASE FROM GROUND TO BASEMENT FLOOR

THIS DRAWING IS THE EXCLUSIVE PROPERTY OF REDGATE ENGINEERING LIMITED AND MUST NOT BE COPIED OR LENT WITHOUT PRIOR WRITTEN CONSENT AND SHALL BE RETURNED UPON REQUEST

SURFACE FINISH IN MICRONS TO BS 1134-1990	SYMBOLS AND DIMENSIONS ETC. TO BS 308-1993	FABRICATION TOLERANCE : UPTO 300mm ±1.0mm 300mm TO 1000mm ±2.0mm ABOVE 1000mm ±3.0mm
UNDIMENSIONED RADII - 1mm	WELDING TO BS 5135-1984	UNTOLERANCED MACHINE DIMENSIONS ±0.25mm
WELD SYMBOLS TO BS 449-1980	MARK WITH PART NUMBER AND ISSUE	PROJECTION
ALL DIMENSIONS IN MILLIMETRES		

Drawing Produced By

B.B.I.C., Snyderdale Road, Cudworth, Barnsley, South Yorkshire, S72 8RP
Tel. : 01226 714106 Fax. : 01226 700722
Email : office@redgateengineering.co.uk

DRAWN	M. BROOKES	DATE	SCALE : 1 : 5
TRACED		DATE		CLIENT :
CHECKED		DATE		PROJECT :
APPROVED		DATE		
DRAWING No.:	REL-862-003			REV.:
	SHEET	1	OF	1